


DATE: 10-06-2023

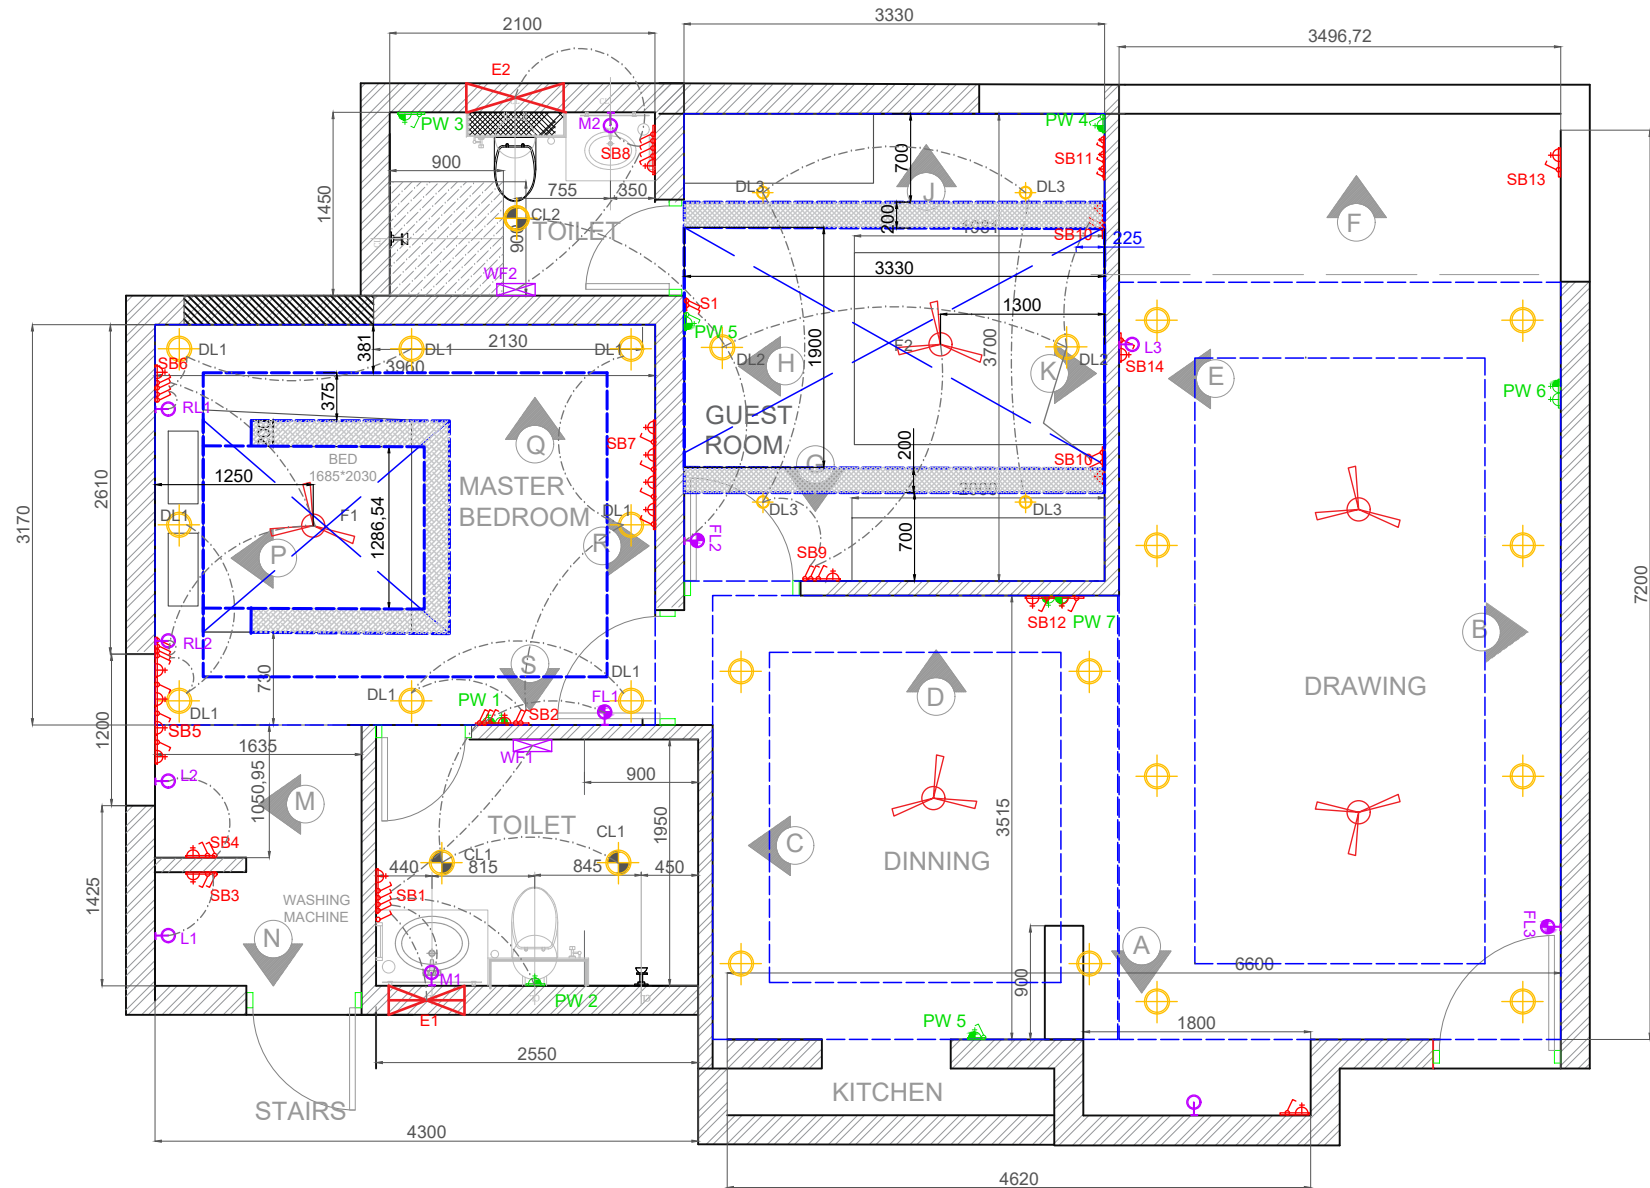

**Eagle Solutions**

266, Ghalib Apartment Pitampura , Delhi -34  
9810878141

## ELECTRICAL LAYOUT




FLAT NO: ,SRM APARTMENT, IP EXTENSION DELHI

ALL DIMENSIONS IN MM

ARCHITECT: SUTARSHA SEN


DATE: 10-06-2023

# ELECTRICAL DRAWING
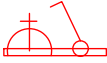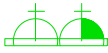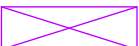
|    | SYMBOL                                                                              | NAME                   | HEIGHT                             | DETAILS                                              |
|----|-------------------------------------------------------------------------------------|------------------------|------------------------------------|------------------------------------------------------|
| 1  |    | SWITCH                 | 1200                               | S1                                                   |
| 2  |    | USB PLUG               |                                    |                                                      |
| 3  |    | 6 AMP<br>PLUG+SWITCH   | 1200                               | SB1,SB2,SB3,SB4,SB8,SB9,SB10<br>,SB11,SB12,SB13,SB14 |
| 4  |    | SWITCH BOARD           | 900MM                              | SB5,SB6,SB7                                          |
| 5  |    | 16 AMP<br>POWER+SWITCH | PW2,PW3=1200MM                     | PW2,PW3=GYSER<br>PW 5                                |
| 6  |  | POWER                  | 450 MM                             | PW1,PW6,PW7 , PW 4= ONLY AC,<br>PW5= ONLY HEATER     |
| 7  |  | DOWN LIGHTER           | FALSE CEILING                      | DL1,DL2,DL3                                          |
| 8  |  | LIGHTS                 | CEILING                            | CL1,CL2                                              |
| 9  |  | WALL MOUNTED<br>LIGHT  | M1,LI,L2=2100MM,<br>RL1,RL2=1200MM | MIRROR=M1,M2, LAMP= RL1, RL2<br>LIGHT= L1, L2,L3,    |
| 10 |  | FOOT LIGHT             | 200MM                              | FL1,FL2,FL3                                          |
| 11 |  | EXHAUST                | E1=2700 MM                         | E1                                                   |
| 12 |  | CEILING FAN            | CEILING                            | F1,F2                                                |
| 13 |  | WALL MOUNTED FAN       | 2100                               | WF1,WF2                                              |
| 14 |                                                                                     |                        |                                    |                                                      |
| 15 |                                                                                     |                        |                                    |                                                      |





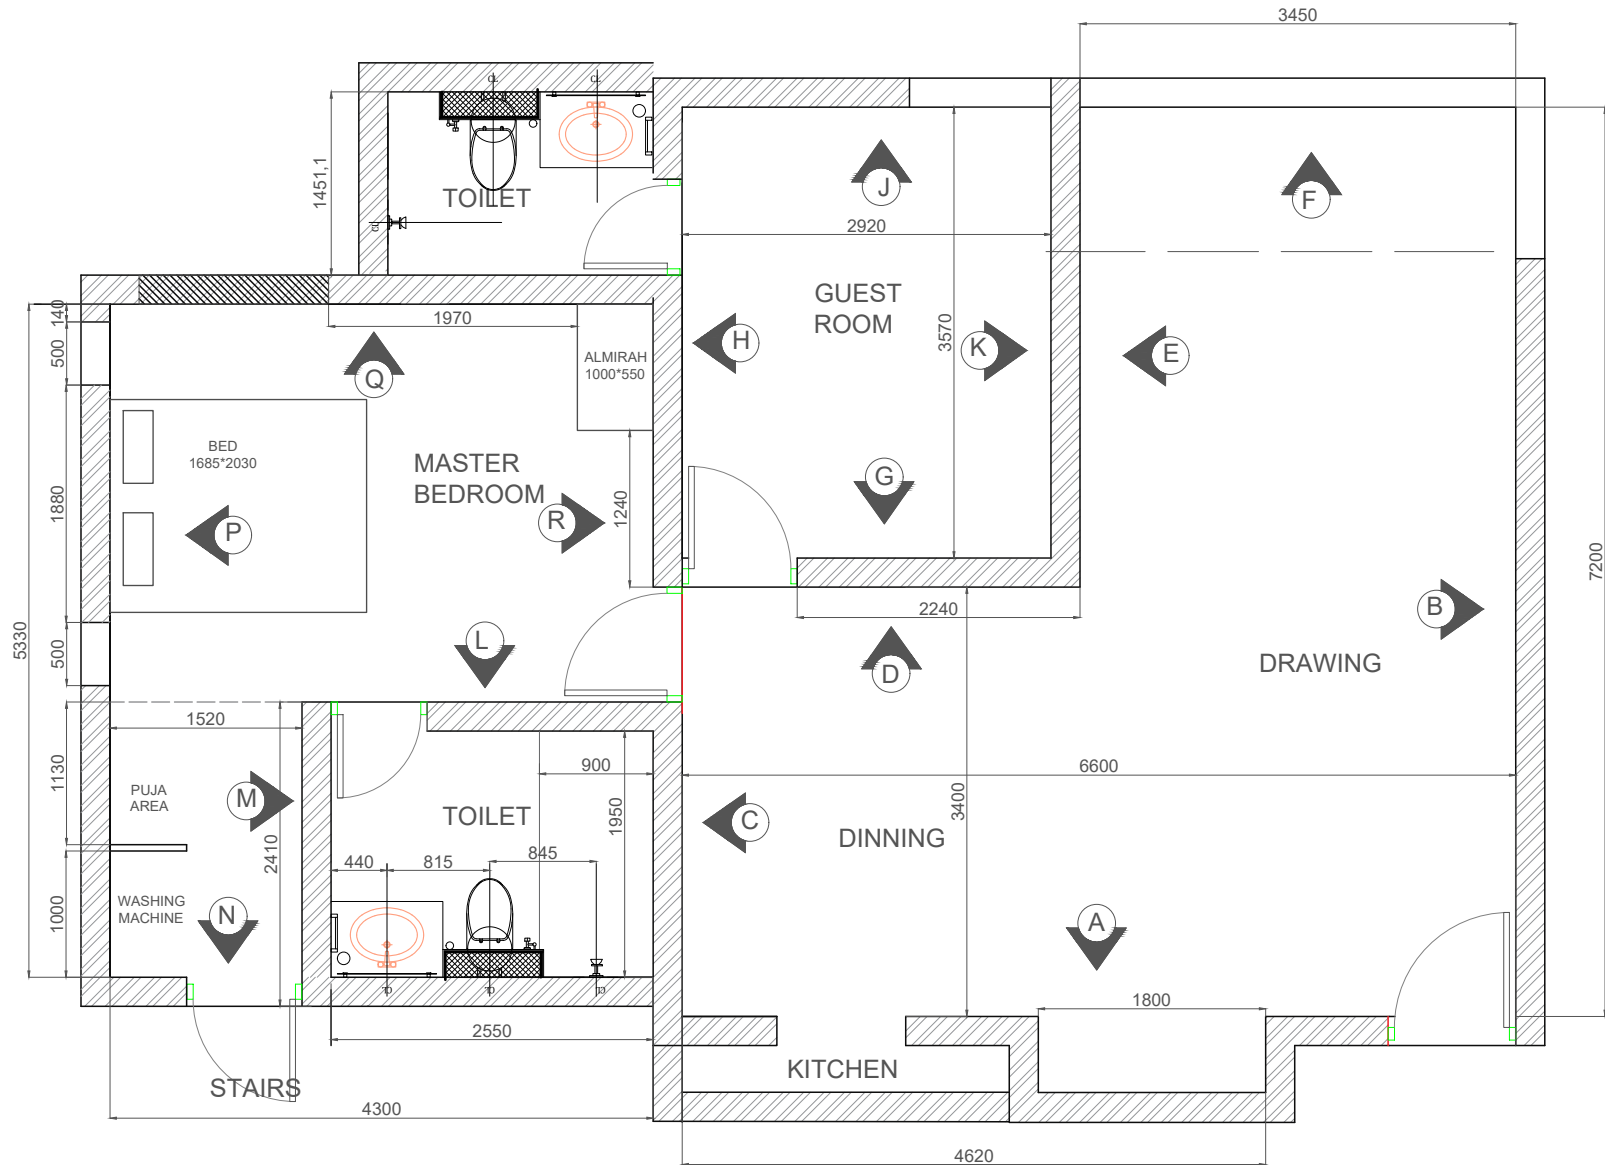

**Eagle Solutions**

266, Ghalib Apartment Pitampura , Delhi -34  
9810878141


## FLOOR PLAN

FLAT NO:76 ,SRM APARTMENT, IP EXTENSION DELHI

ALL DIMENSIONS IN MM

ARCHITECT: SUTARSHA SEN

DATE: 25-05-2023

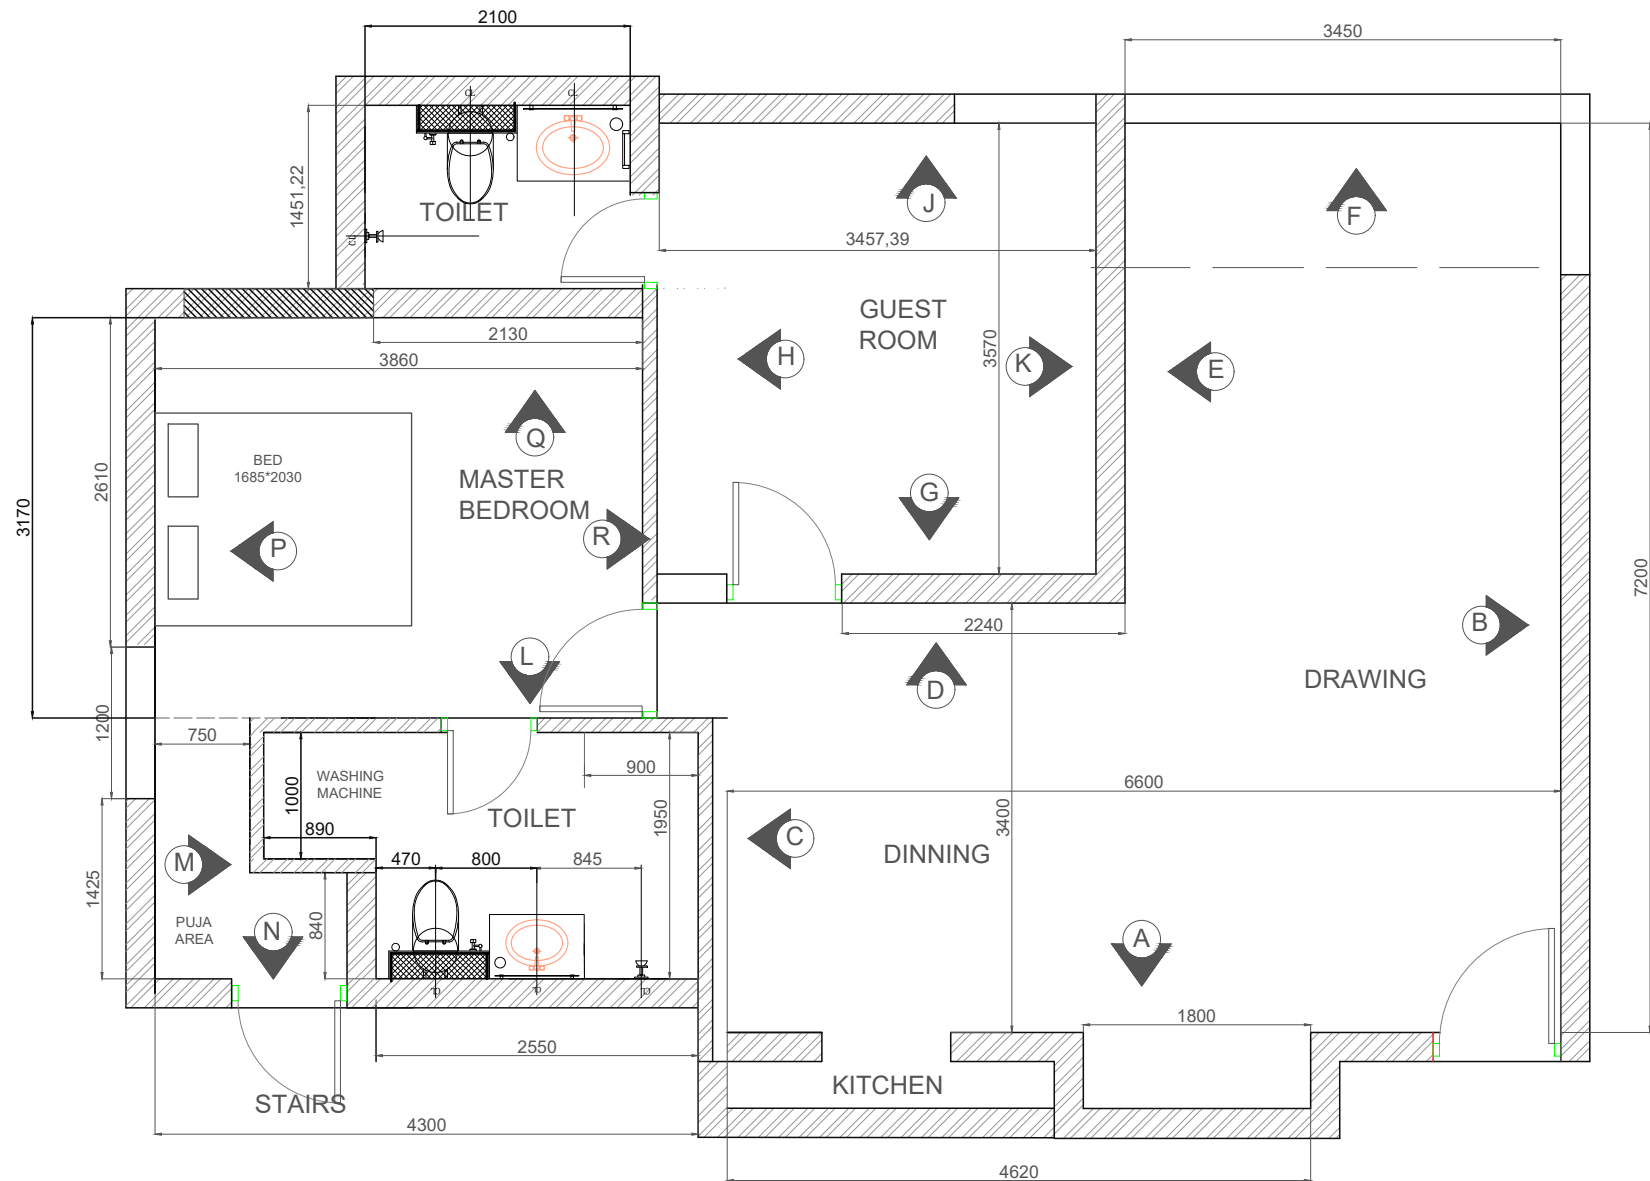

**Eagle Solutions**

266, Ghalib Apartment Pitampura , Delhi -34  
9810878141


**FLOOR PLAN**

**FLAT NO:76 ,SRM APARTMENT, IP EXTENSION DELHI**

ALL DIMENSIONS IN MM

ARCHITECT: SUTARSHA SEN

DATE: 28-05-2023

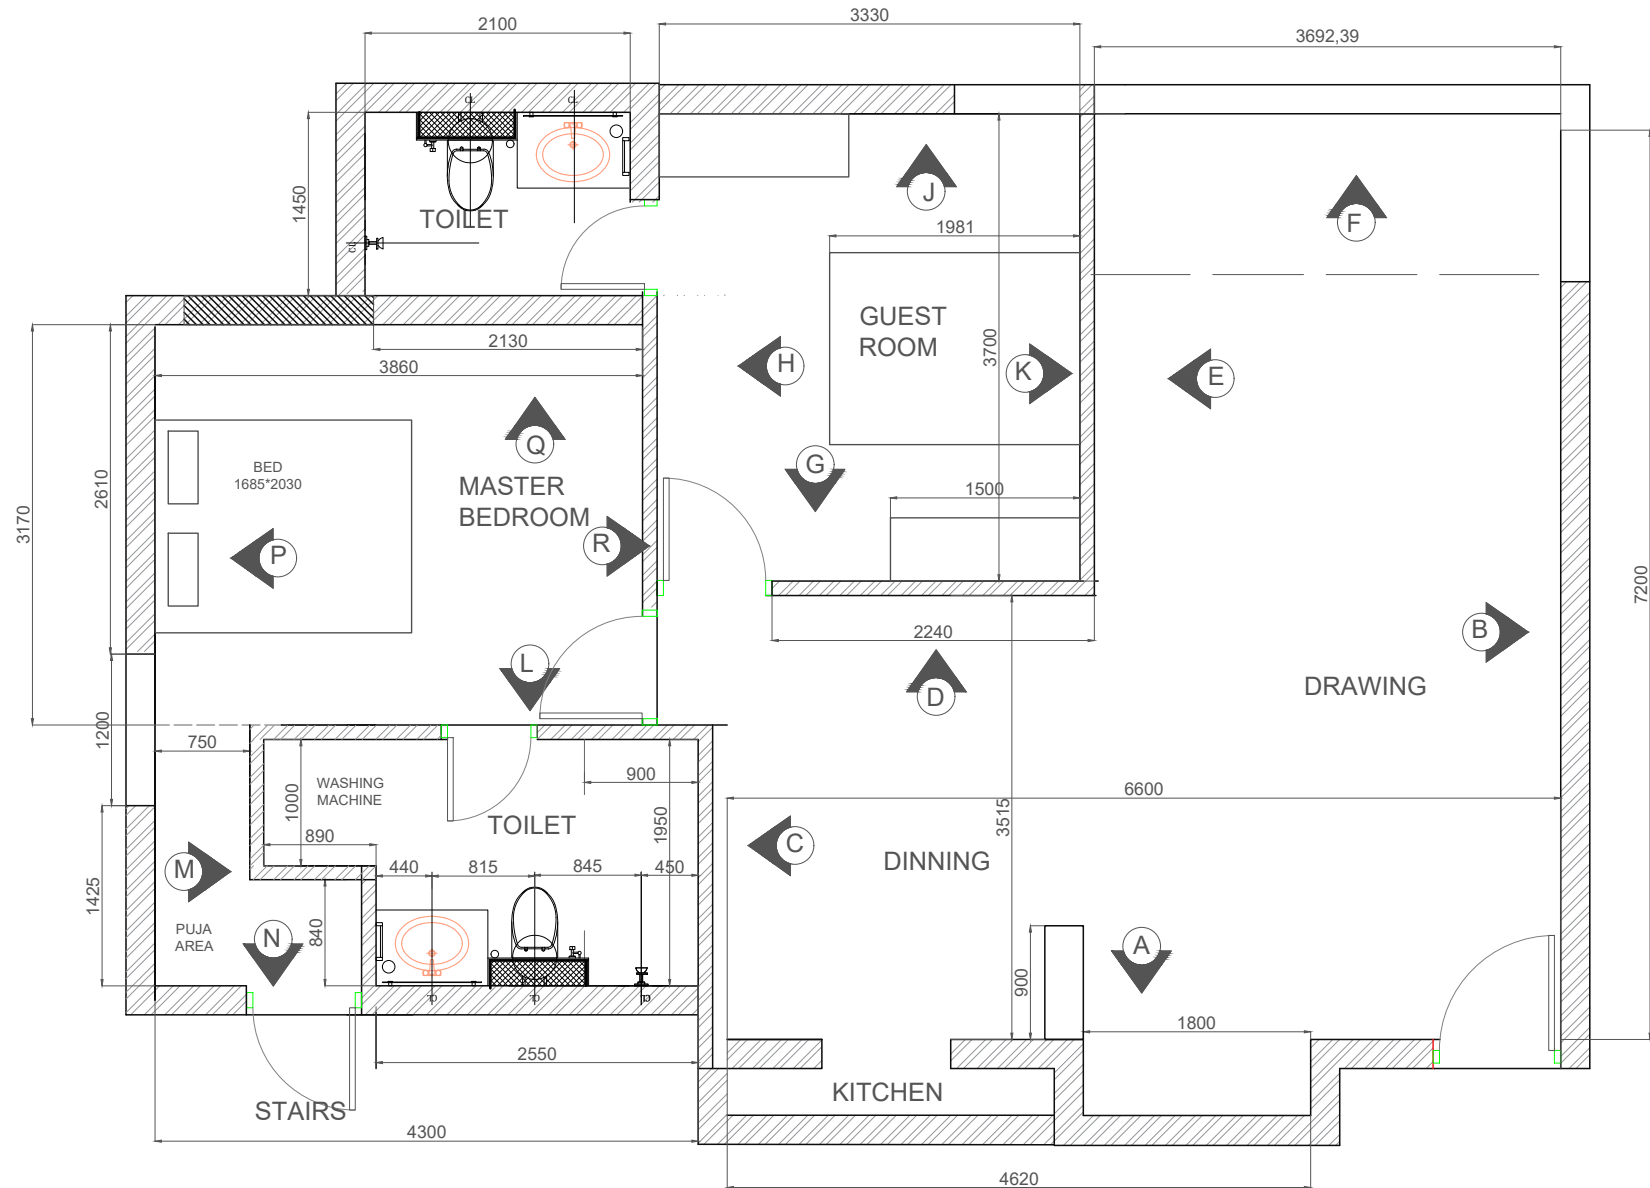

**Eagle Solutions**

266, Ghalib Apartment Pitampura , Delhi -34  
9810878141


## FLOOR PLAN

FLAT NO:76 ,SRM APARTMENT, IP EXTENSION DELHI

ALL DIMENSIONS IN MM

ARCHITECT: SUTARSHA SEN

DATE: 30-05-2023

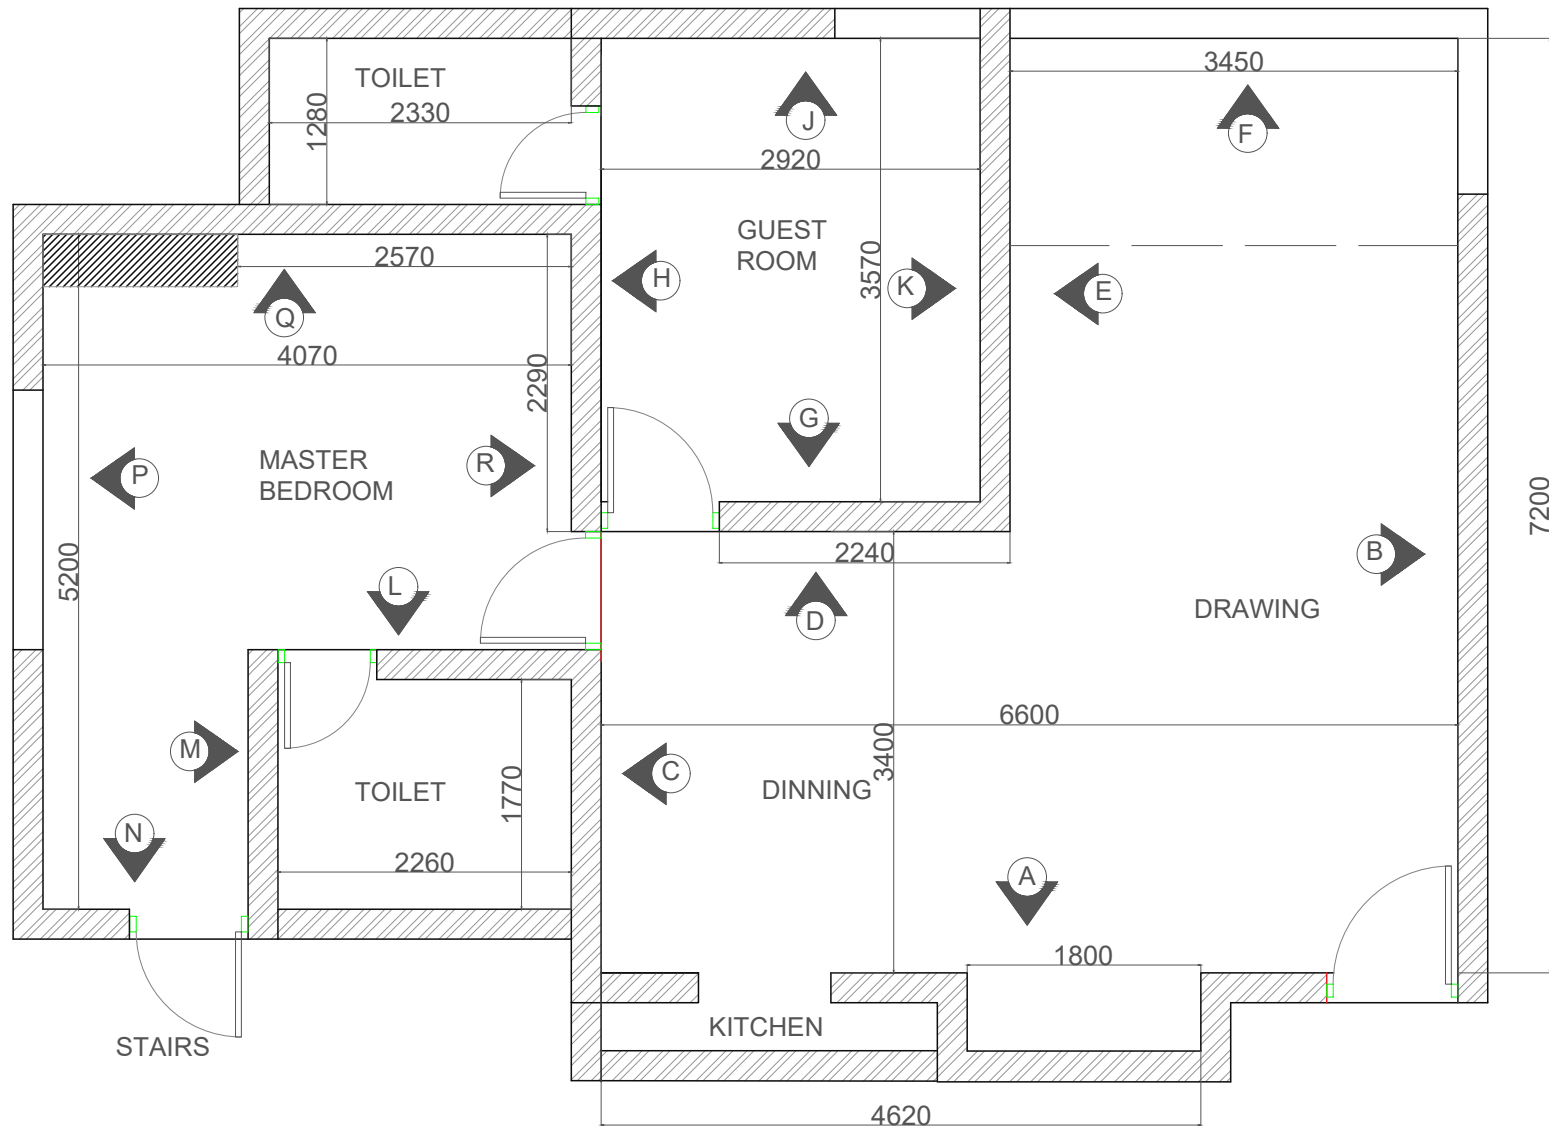

**Eagle Solutions**

266, Ghalib Apartment Pitampura , Delhi -34  
9810878141

## FLOOR PLAN

FLAT NO:76 ,SRM APARTMENT, IP EXTENSION DELHI

ALL DIMENSIONS IN MM

ARCHITECT: SUTARSHA SEN

DATE: 19-05-2023